

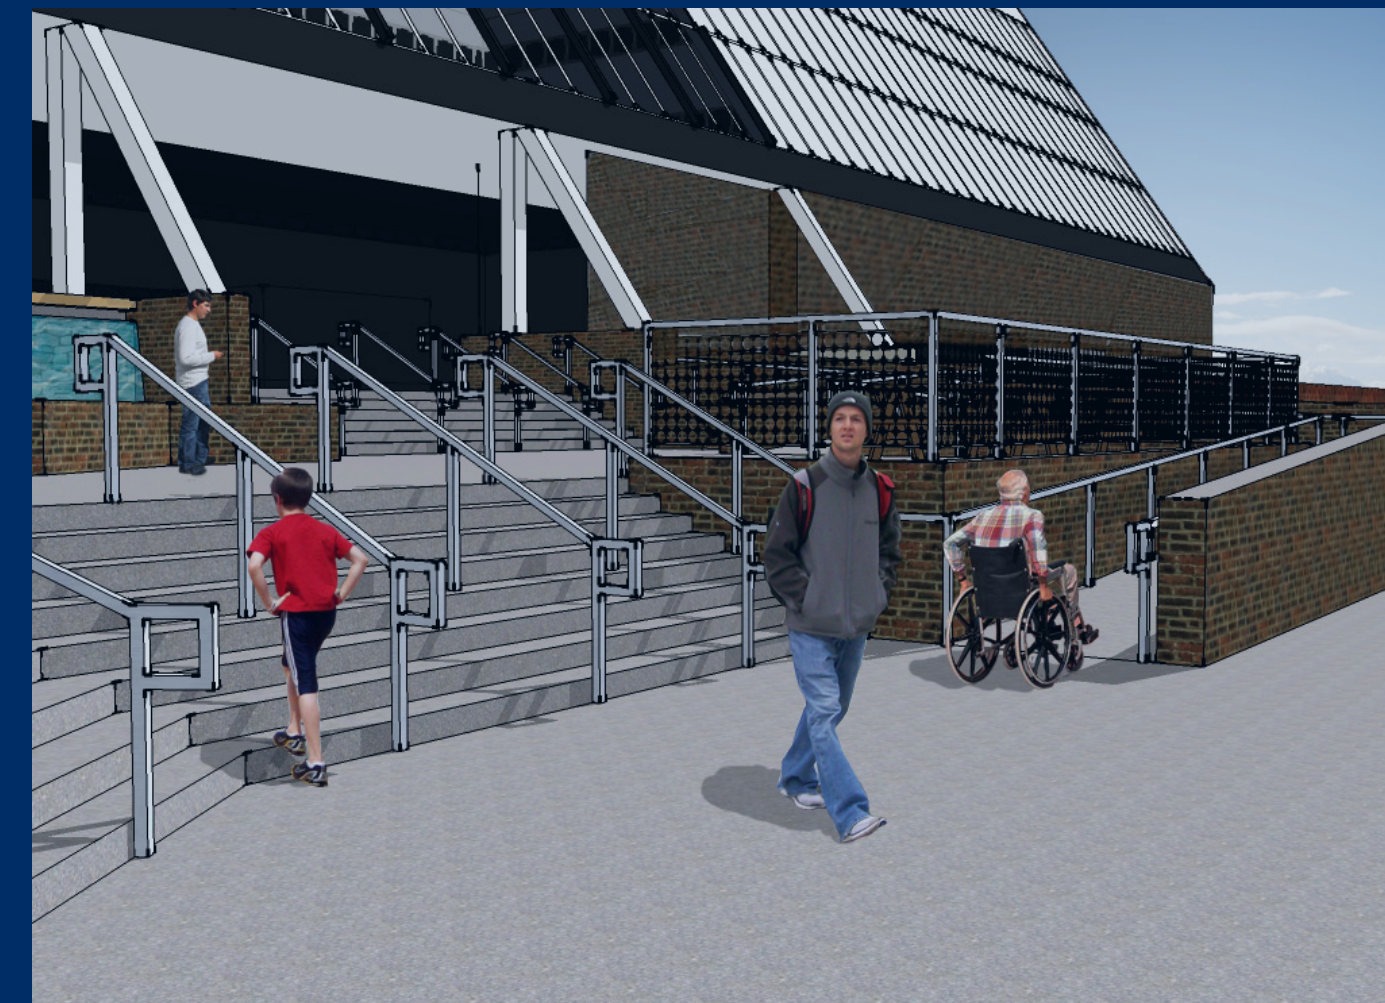


Shawn Jon Details


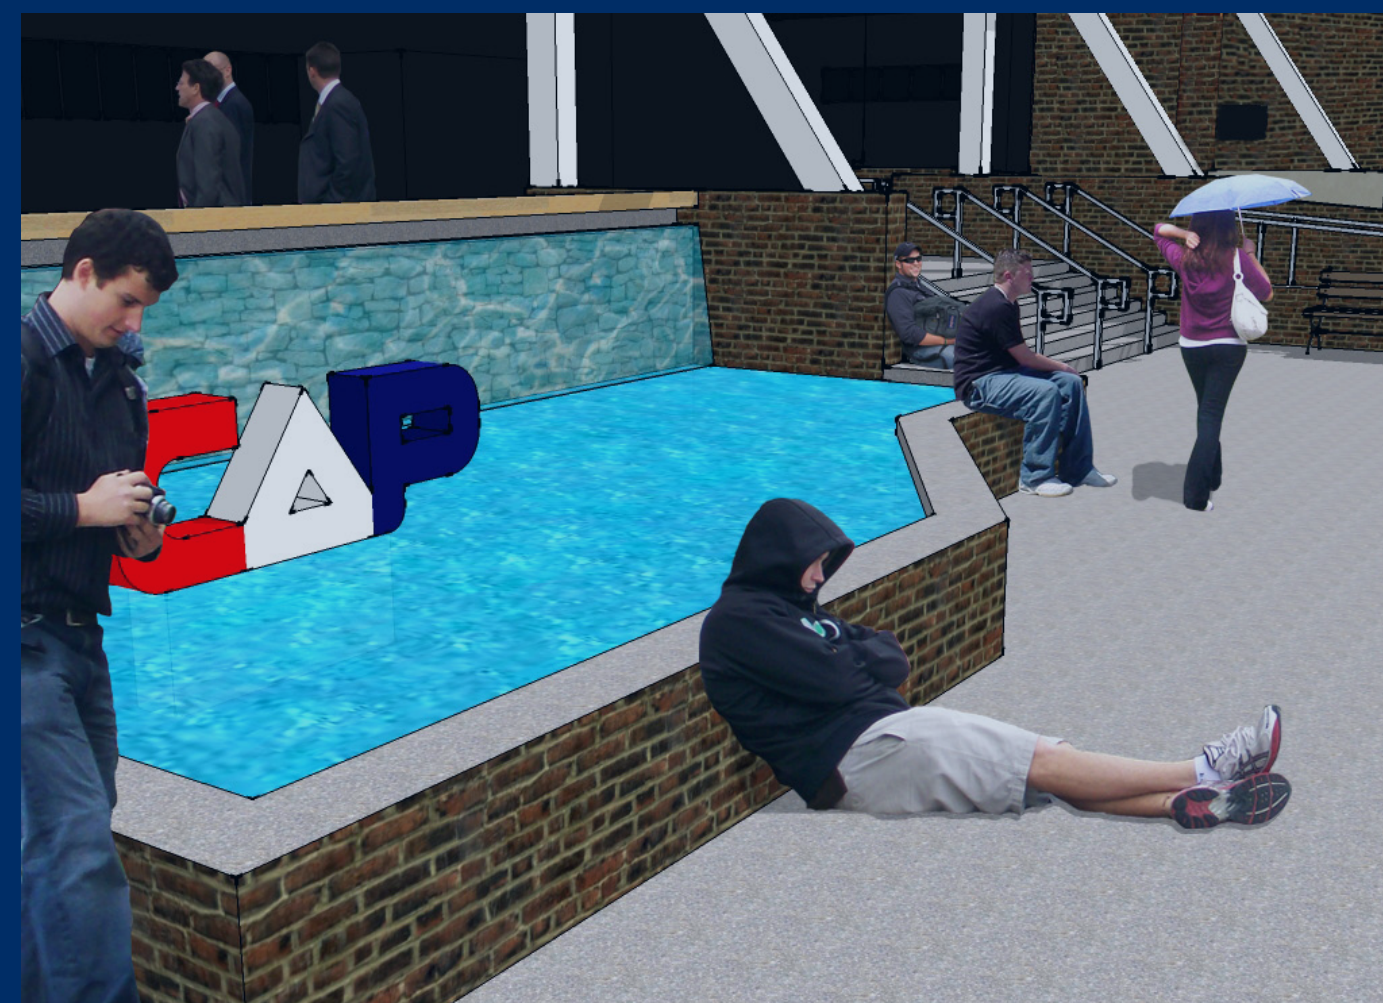


LA312
Calkins
&
Landphair

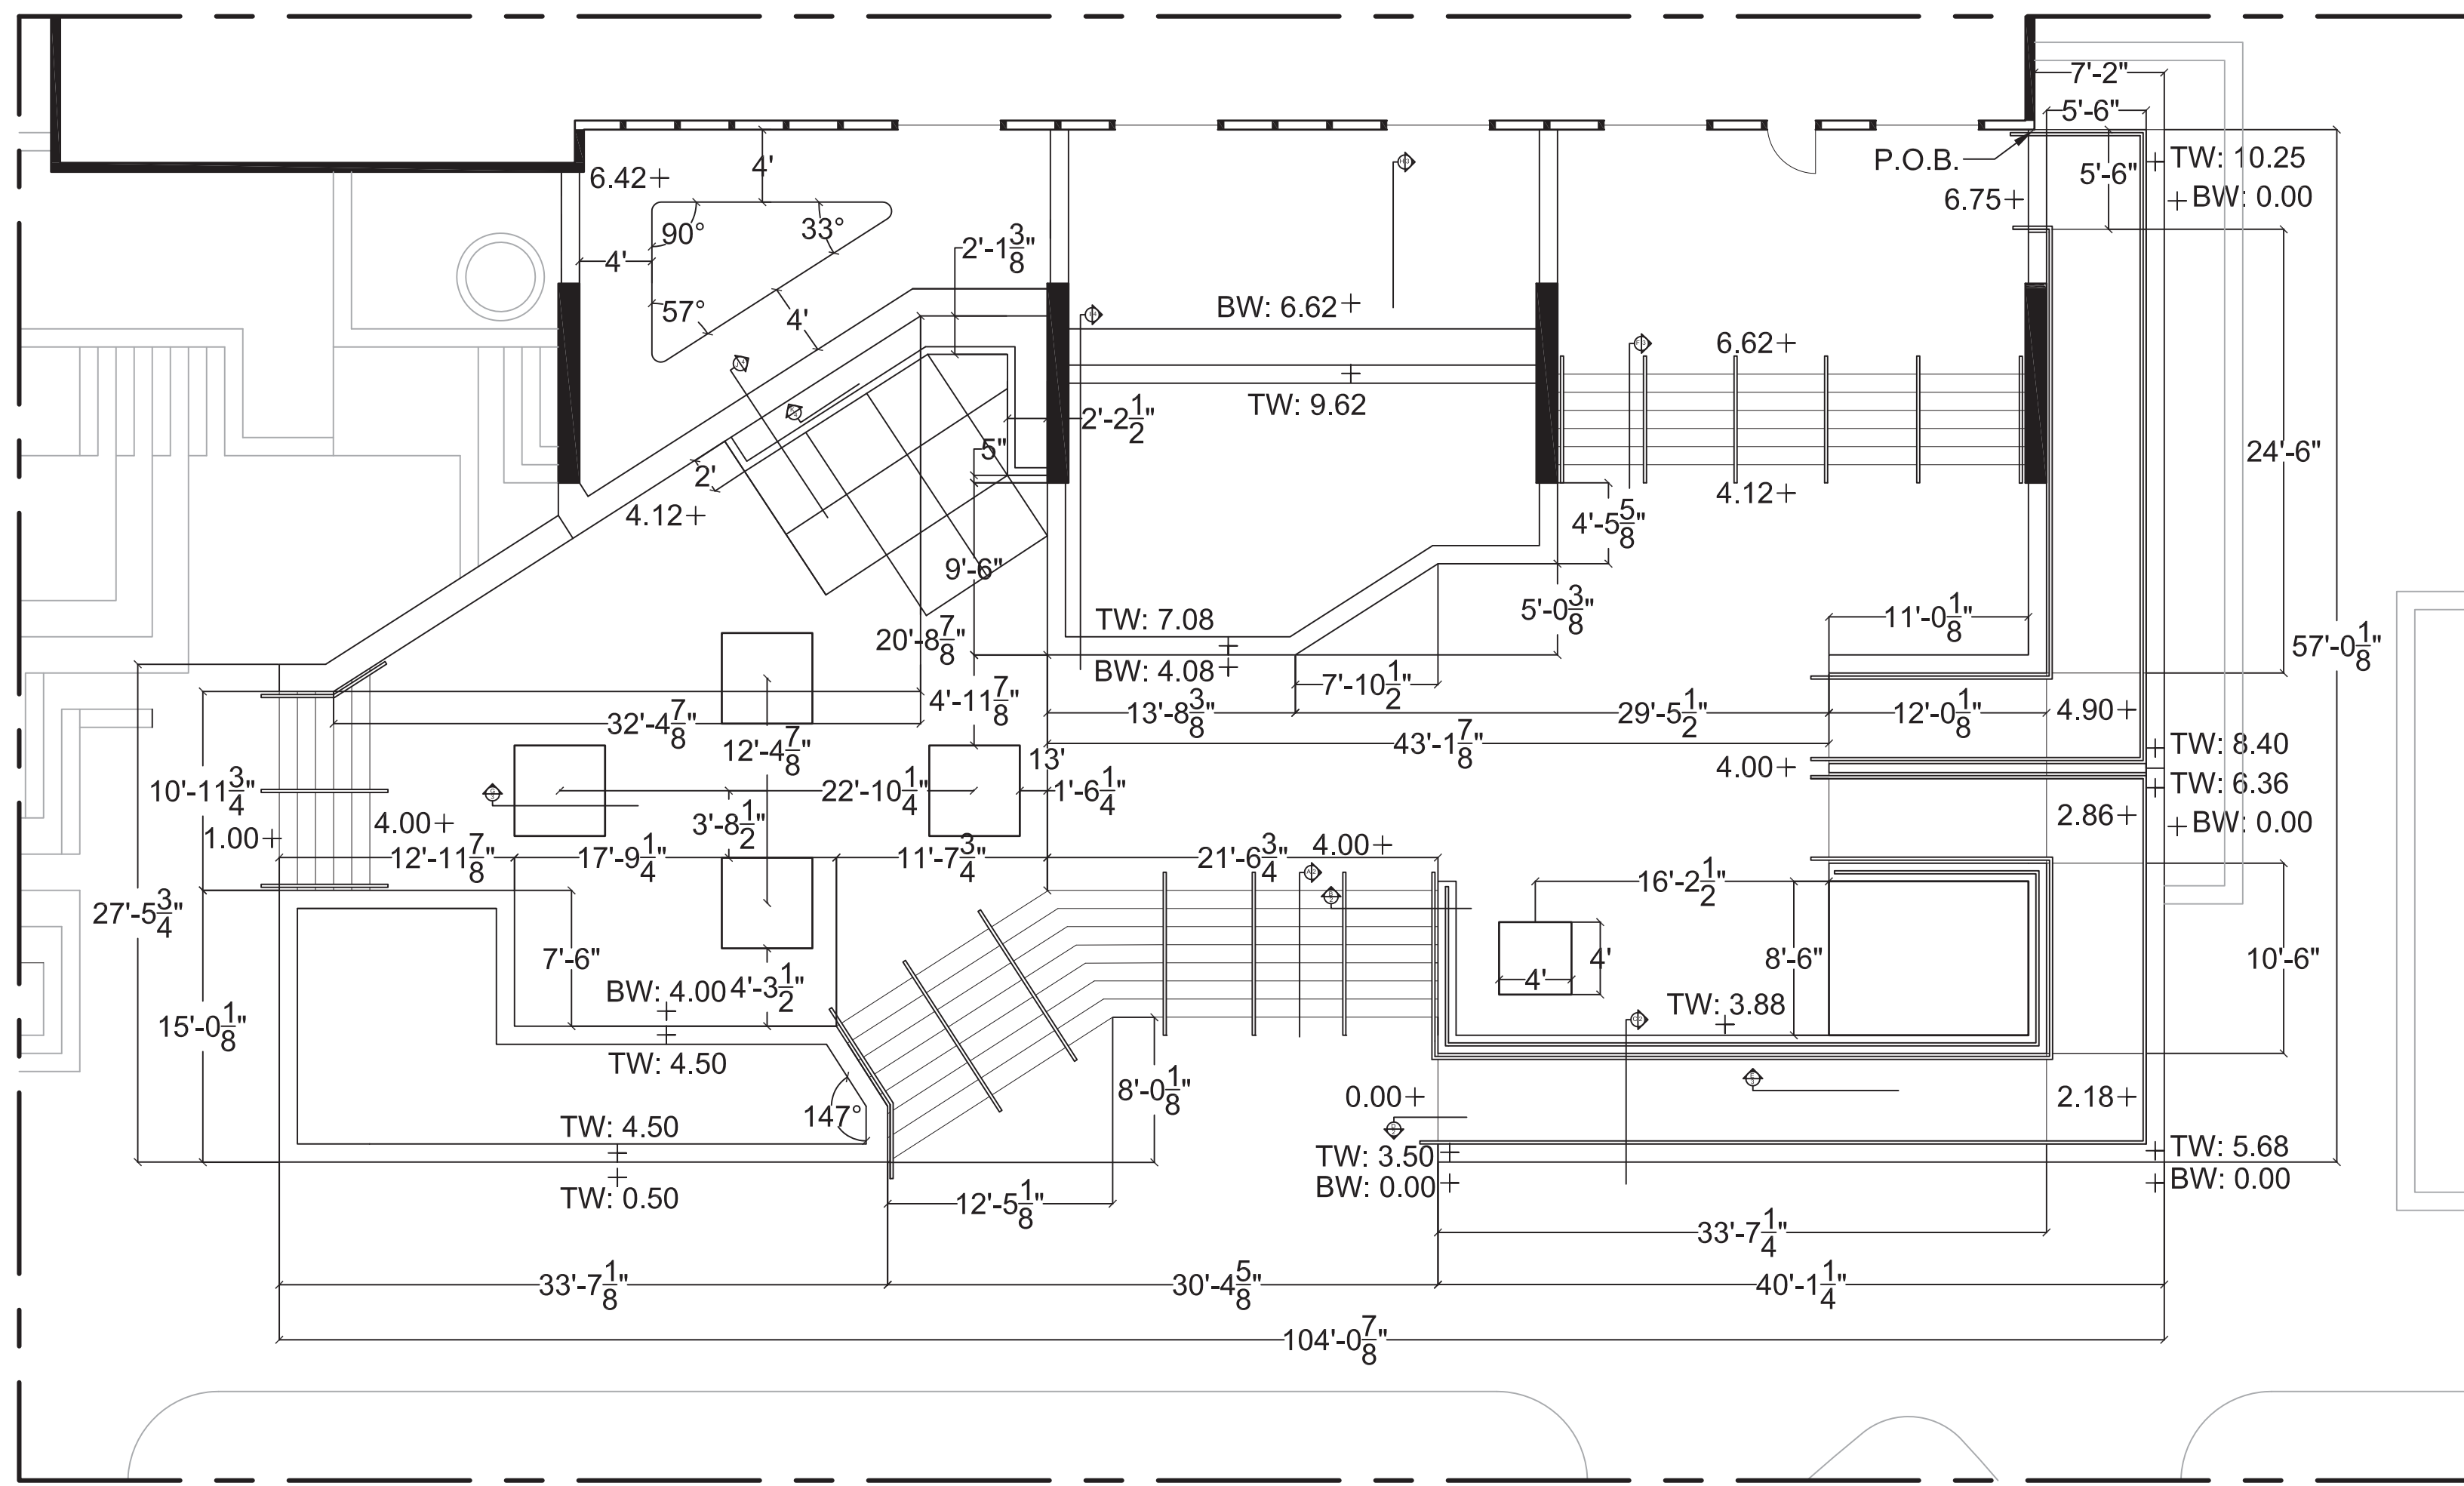

Layout Plan

Scale: 1/8" = 1'

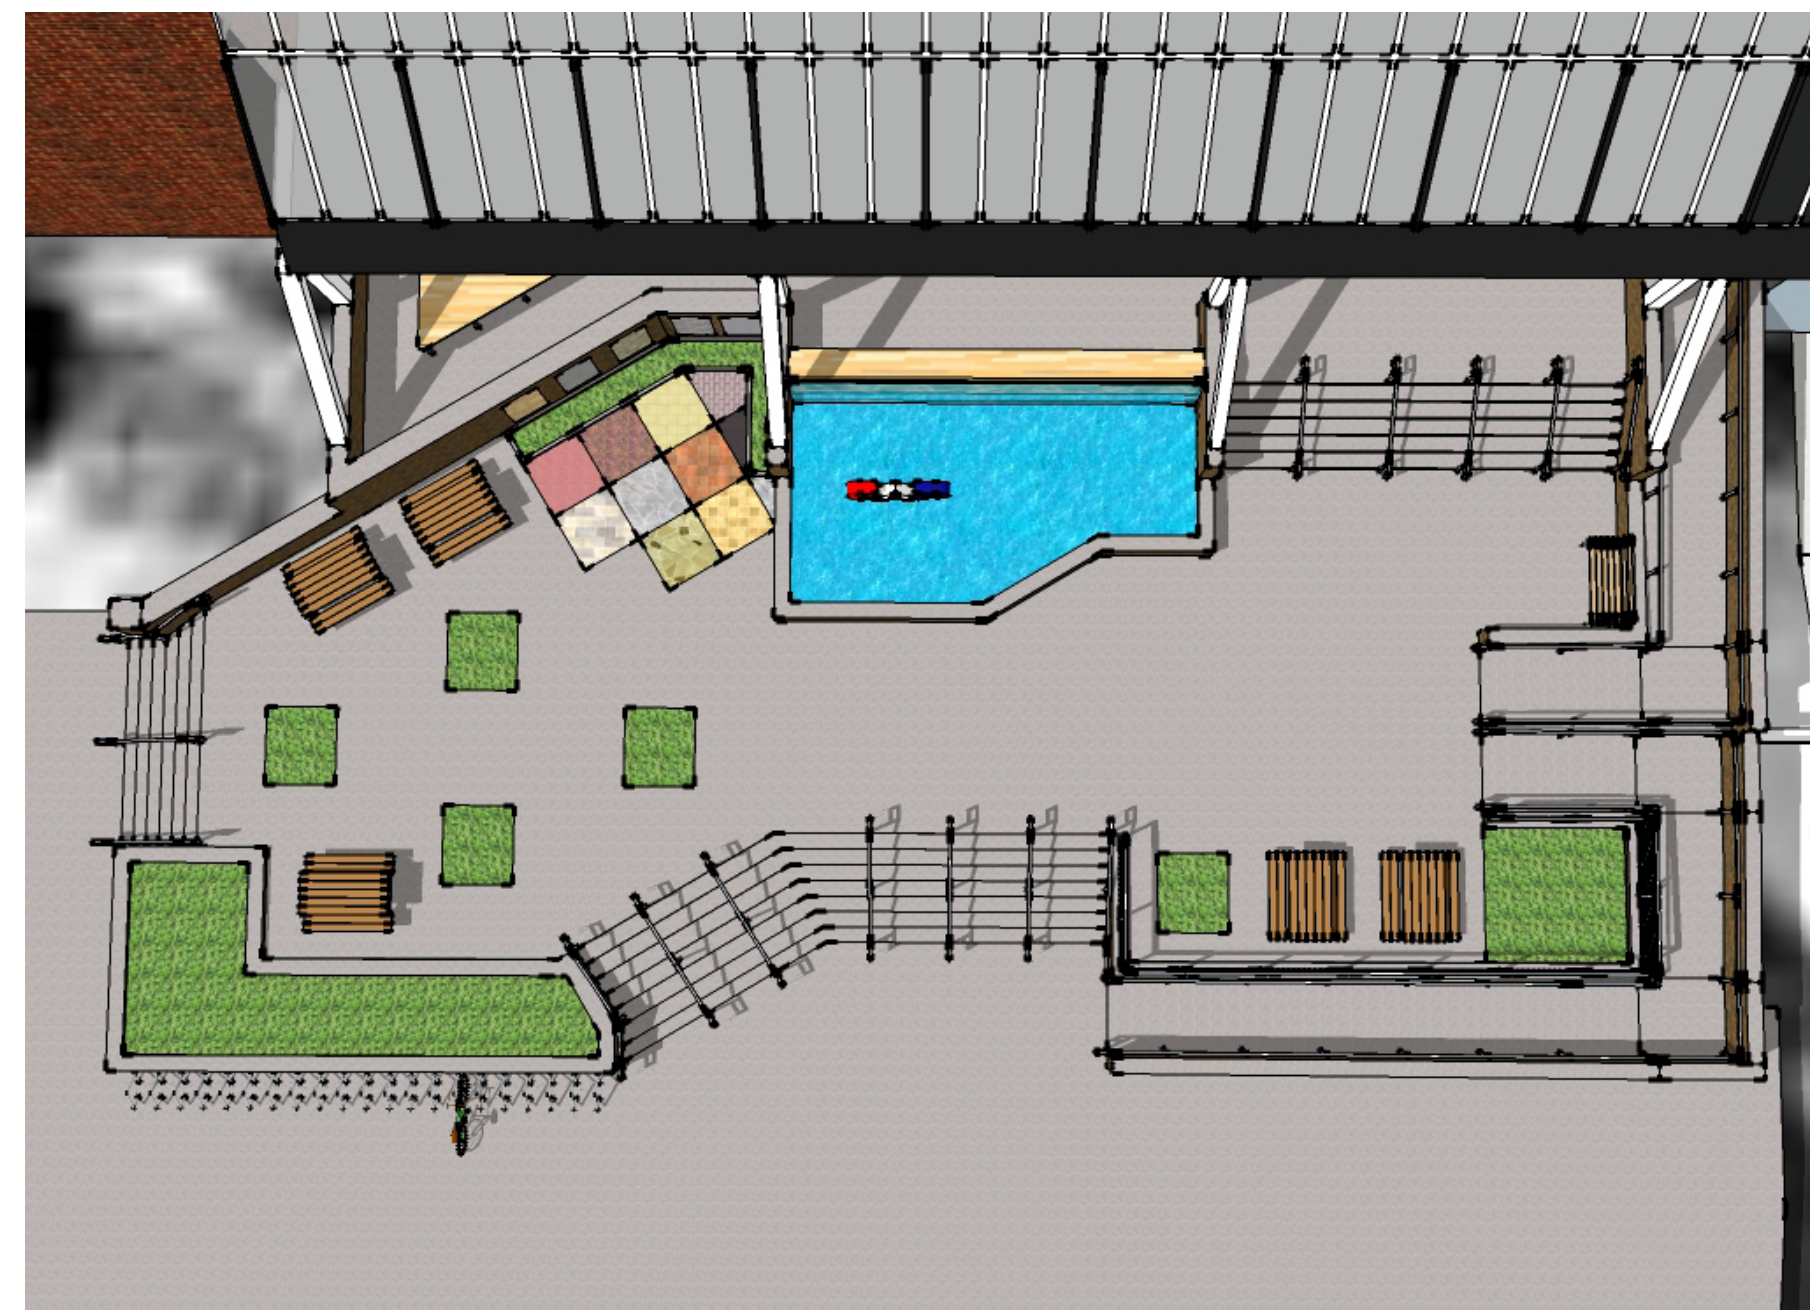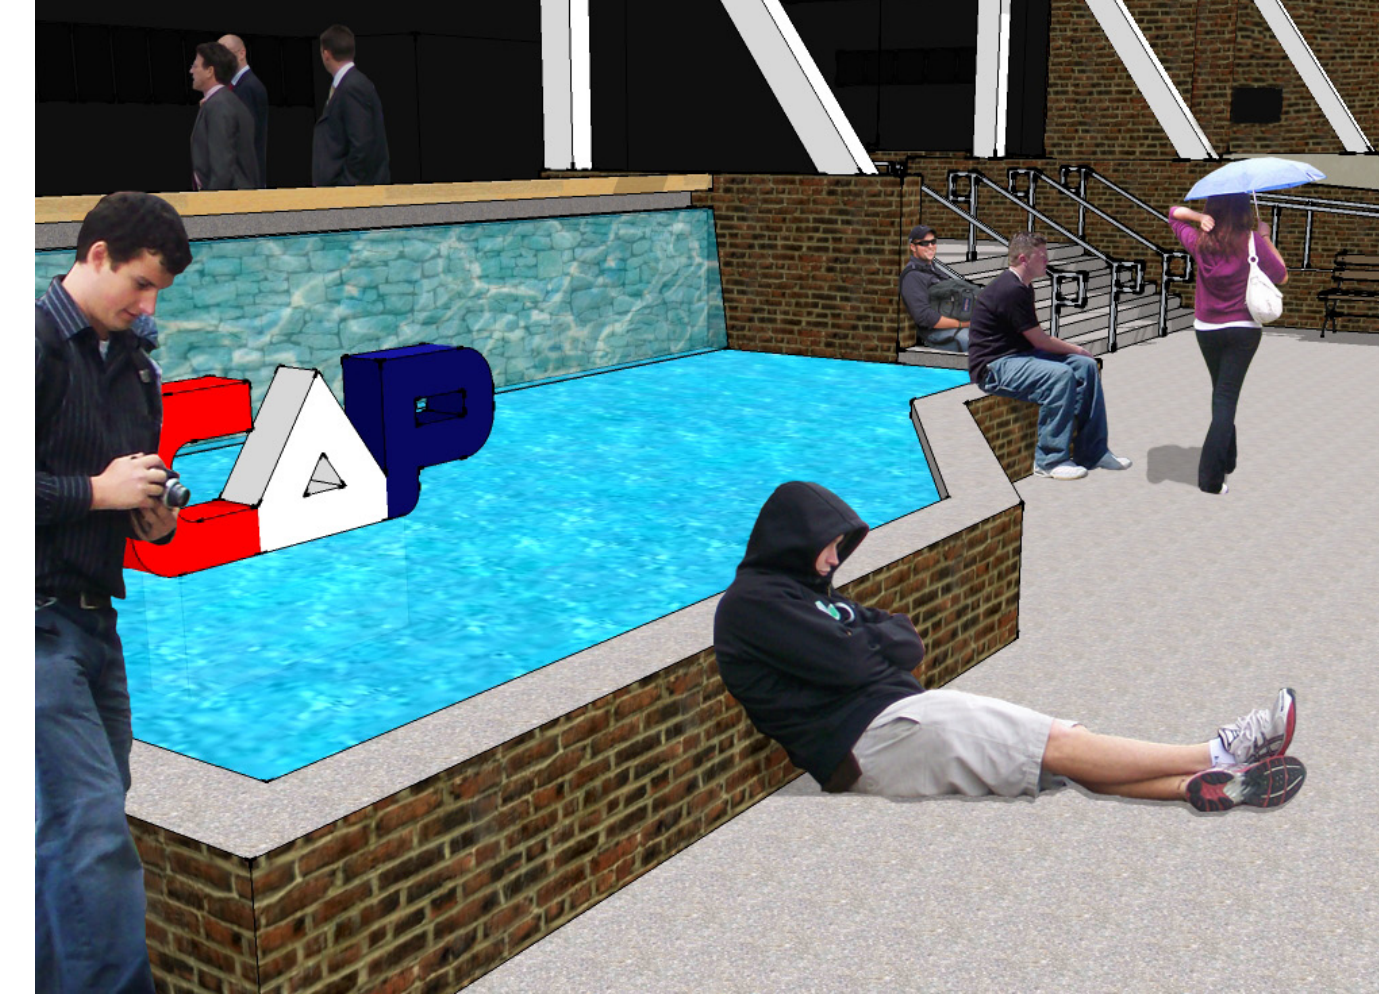

General Notes

- 1) Buttress wall located directly East of the main door shall be the P.O.B. (Shown on layout plan).
- 2) Contact Landscape Architect prior to earthwork and/or construction.
- 3) If possible, existing trees should be saved and transplanted to another site.
- 4) Field verify existing conditions prior to construction; report inaccuracies to landscape architect immediately.
- 5) See Specs for chosen materials for demonstration areas.

Project Title
LA 312
Final Project
Main Entry to CAP
ADA Accessible Ramp
 Department of Landscape Architecture
 College of Architecture and Planning
 Ball State University
 Muncie, Indiana

Sheet Title
 Layout Plan

Drawing(s)
 Layout Plan and Sketch-up Views

Date
 April 30th, 2012

Drawn By
 Shawn Davis
 Jon Tieman

Rev	Date	Description

Sheet Number
1 of 4

PRODUCED BY AN AUTODESK EDUCATIONAL PRODUCT

PRODUCED BY AN AUTODESK EDUCATIONAL PRODUCT


1) Buttress wall located directly East of the main door shall be the P.O.B. (Shown on layout plan).

2) Contact Landscape Architect prior to earthwork and/or construction.


3) If possible, existing trees should be saved and transplanted to another site.

4) Field verify existing conditions prior to construction; report inaccuracies to landscape architect immediately.


5) See Specs for chosen materials for demonstration areas.

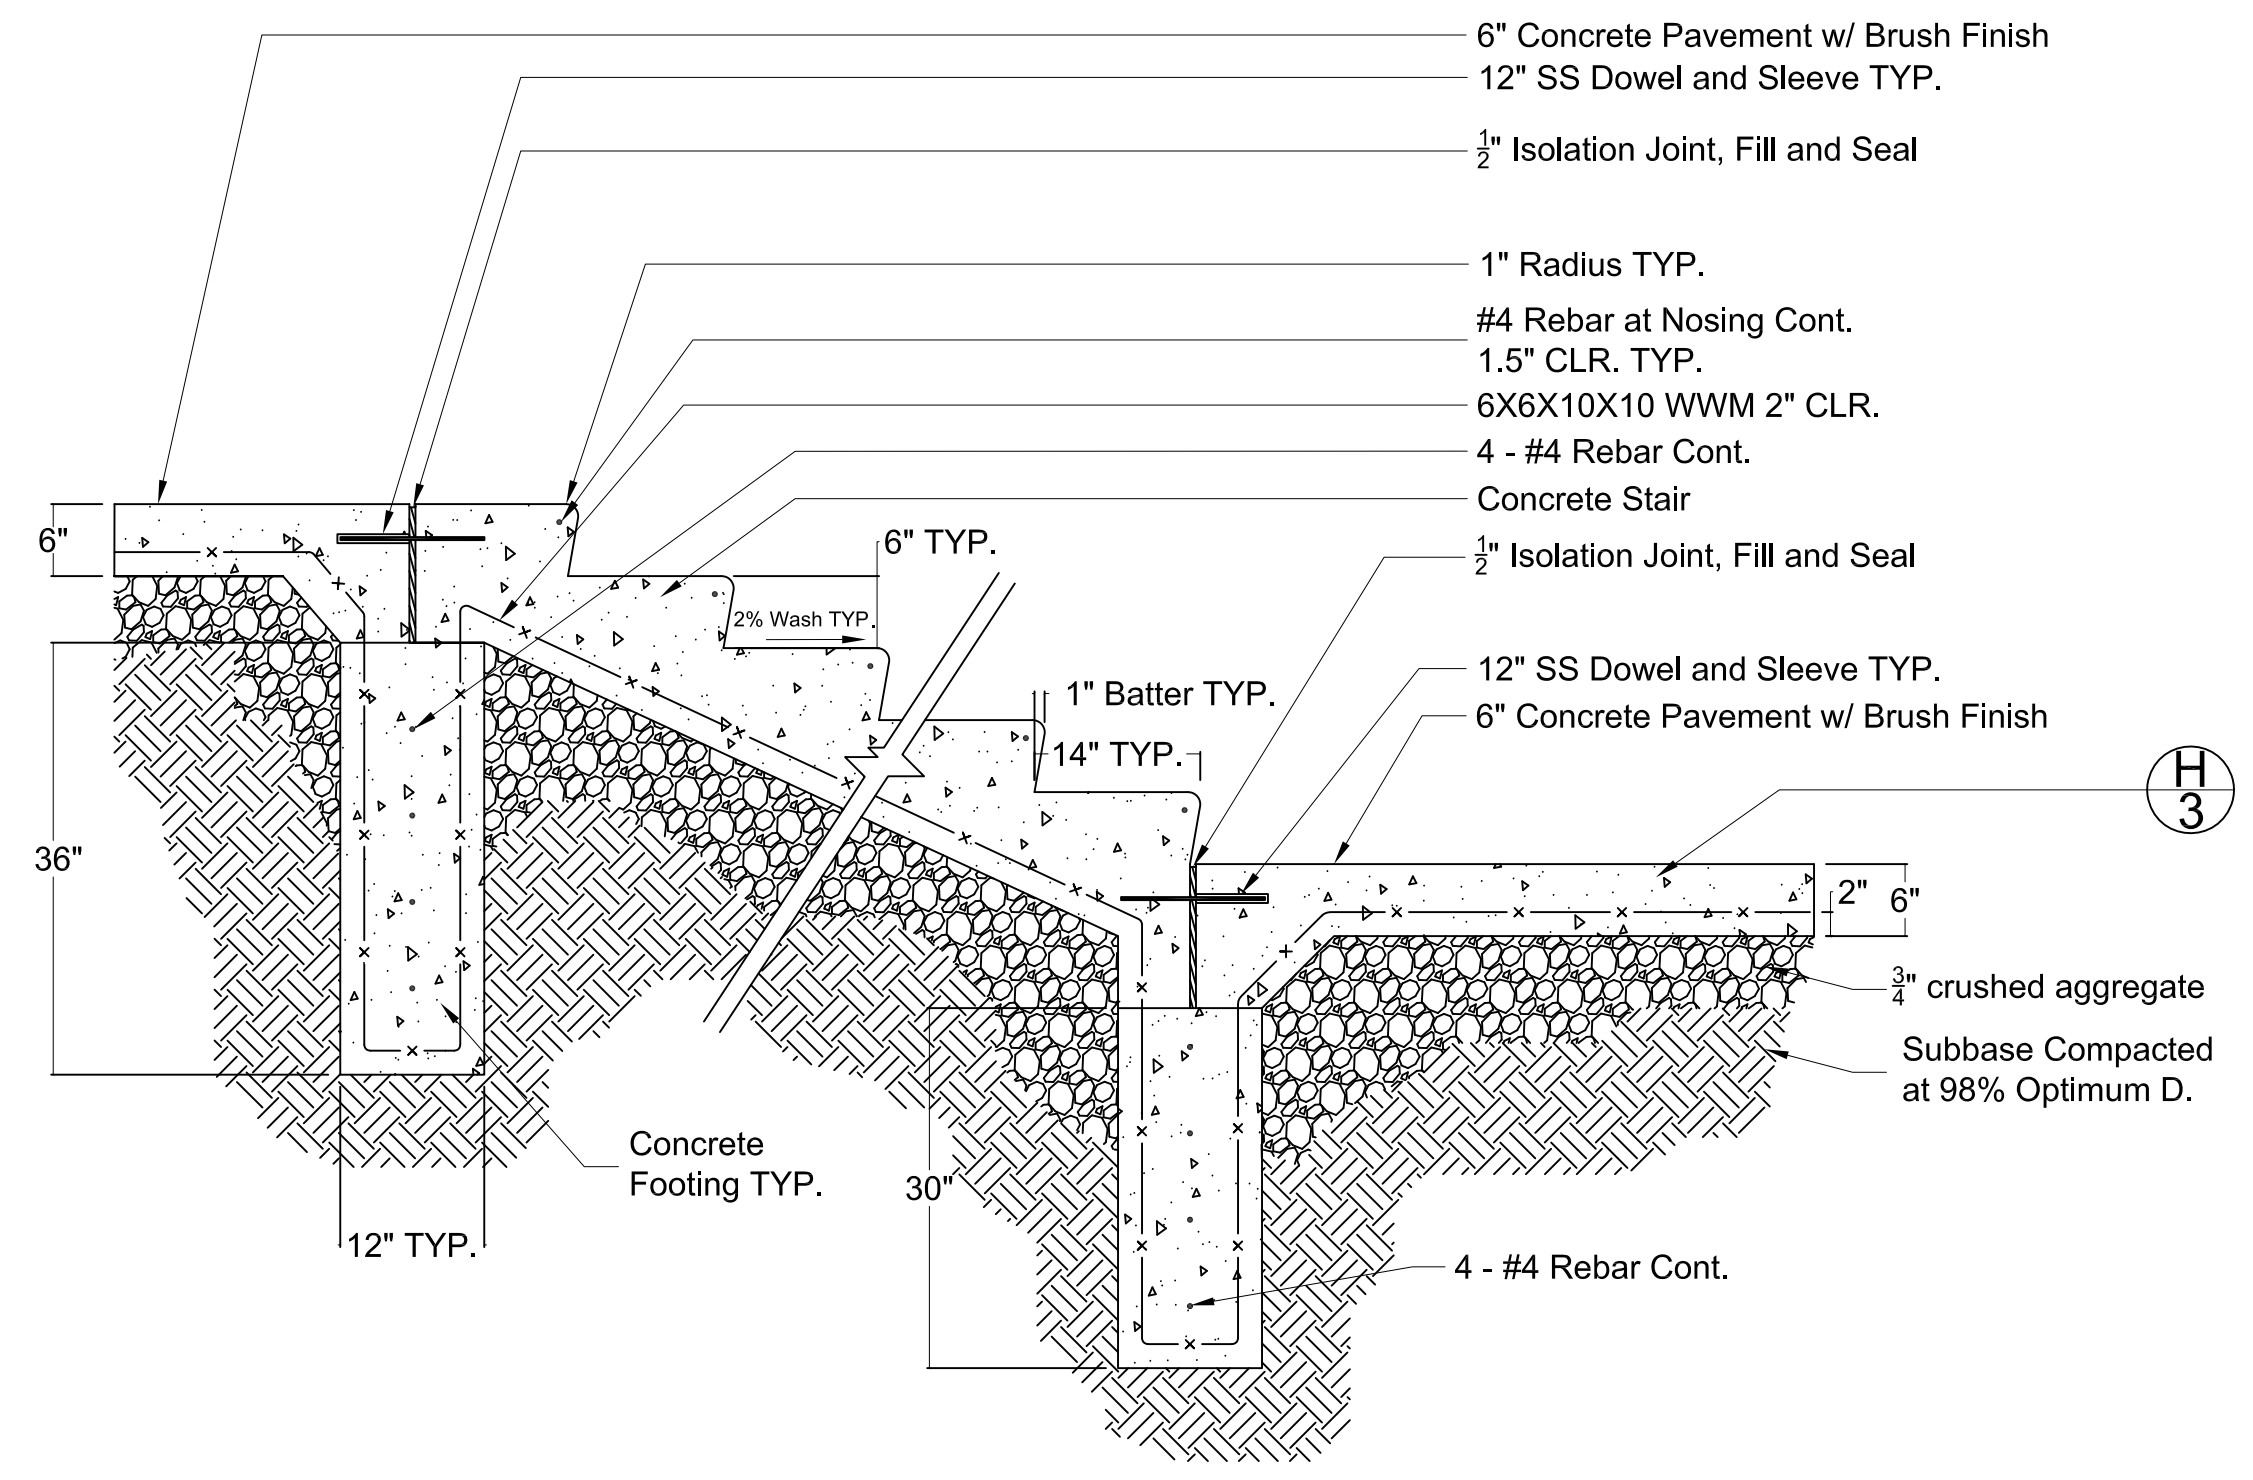


A
2 Section
Scale: 3/4" = 1'-0"

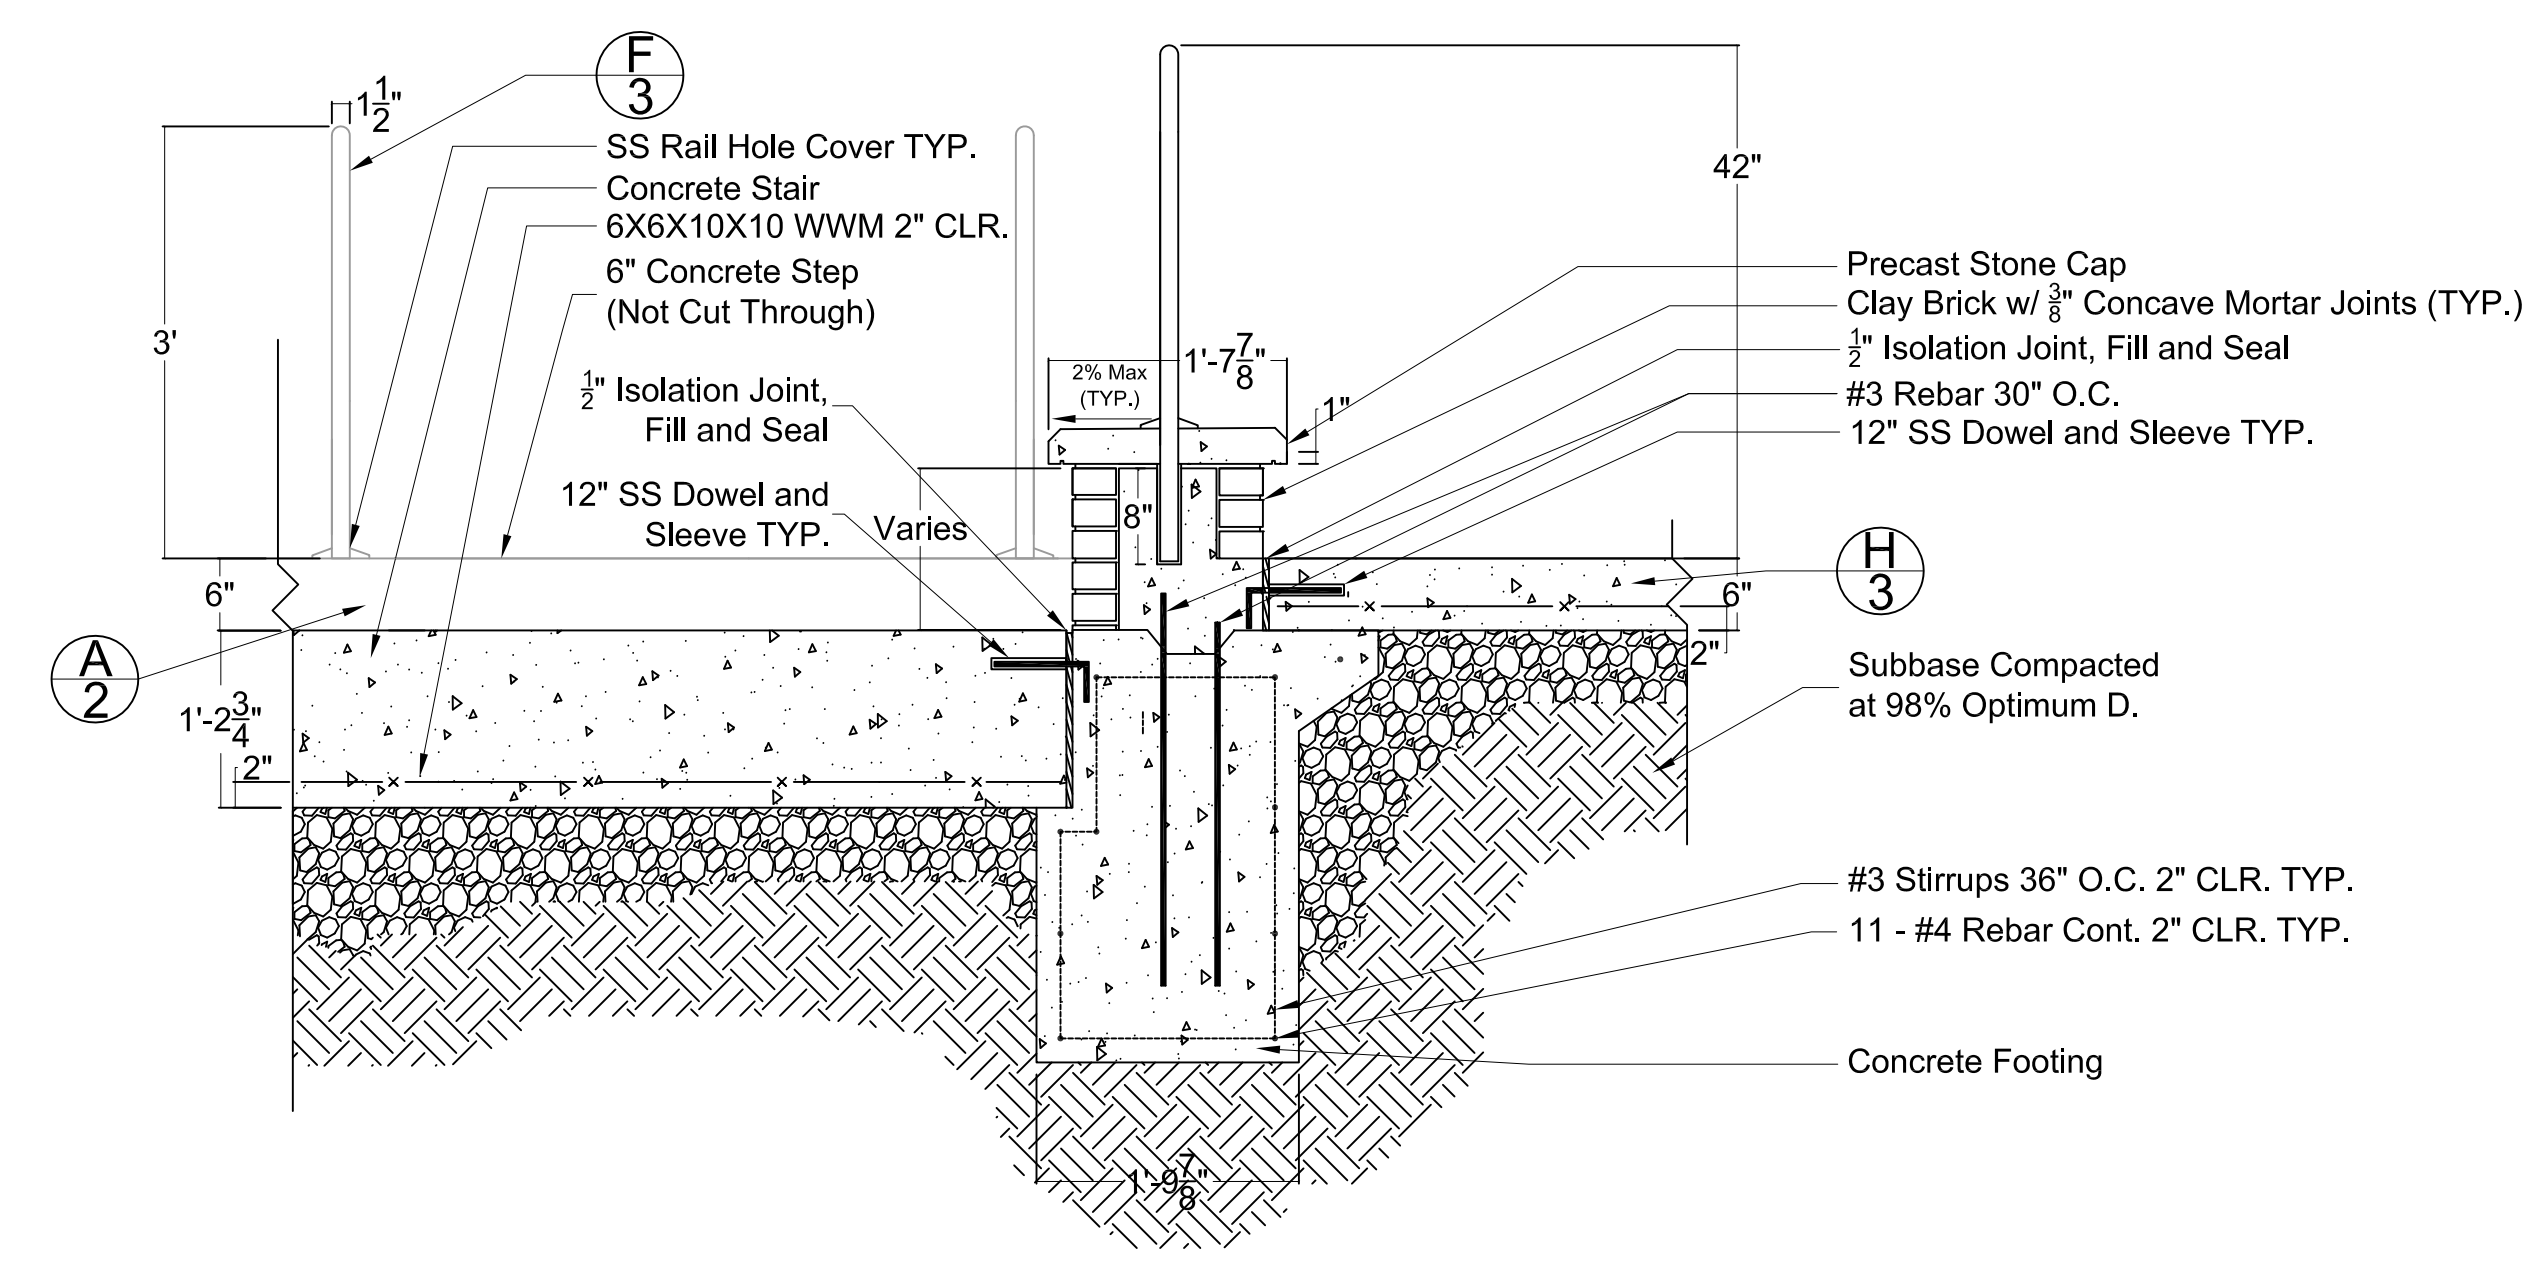

B
2 Section/Elevation
Scale: 3/4" = 1'-0"

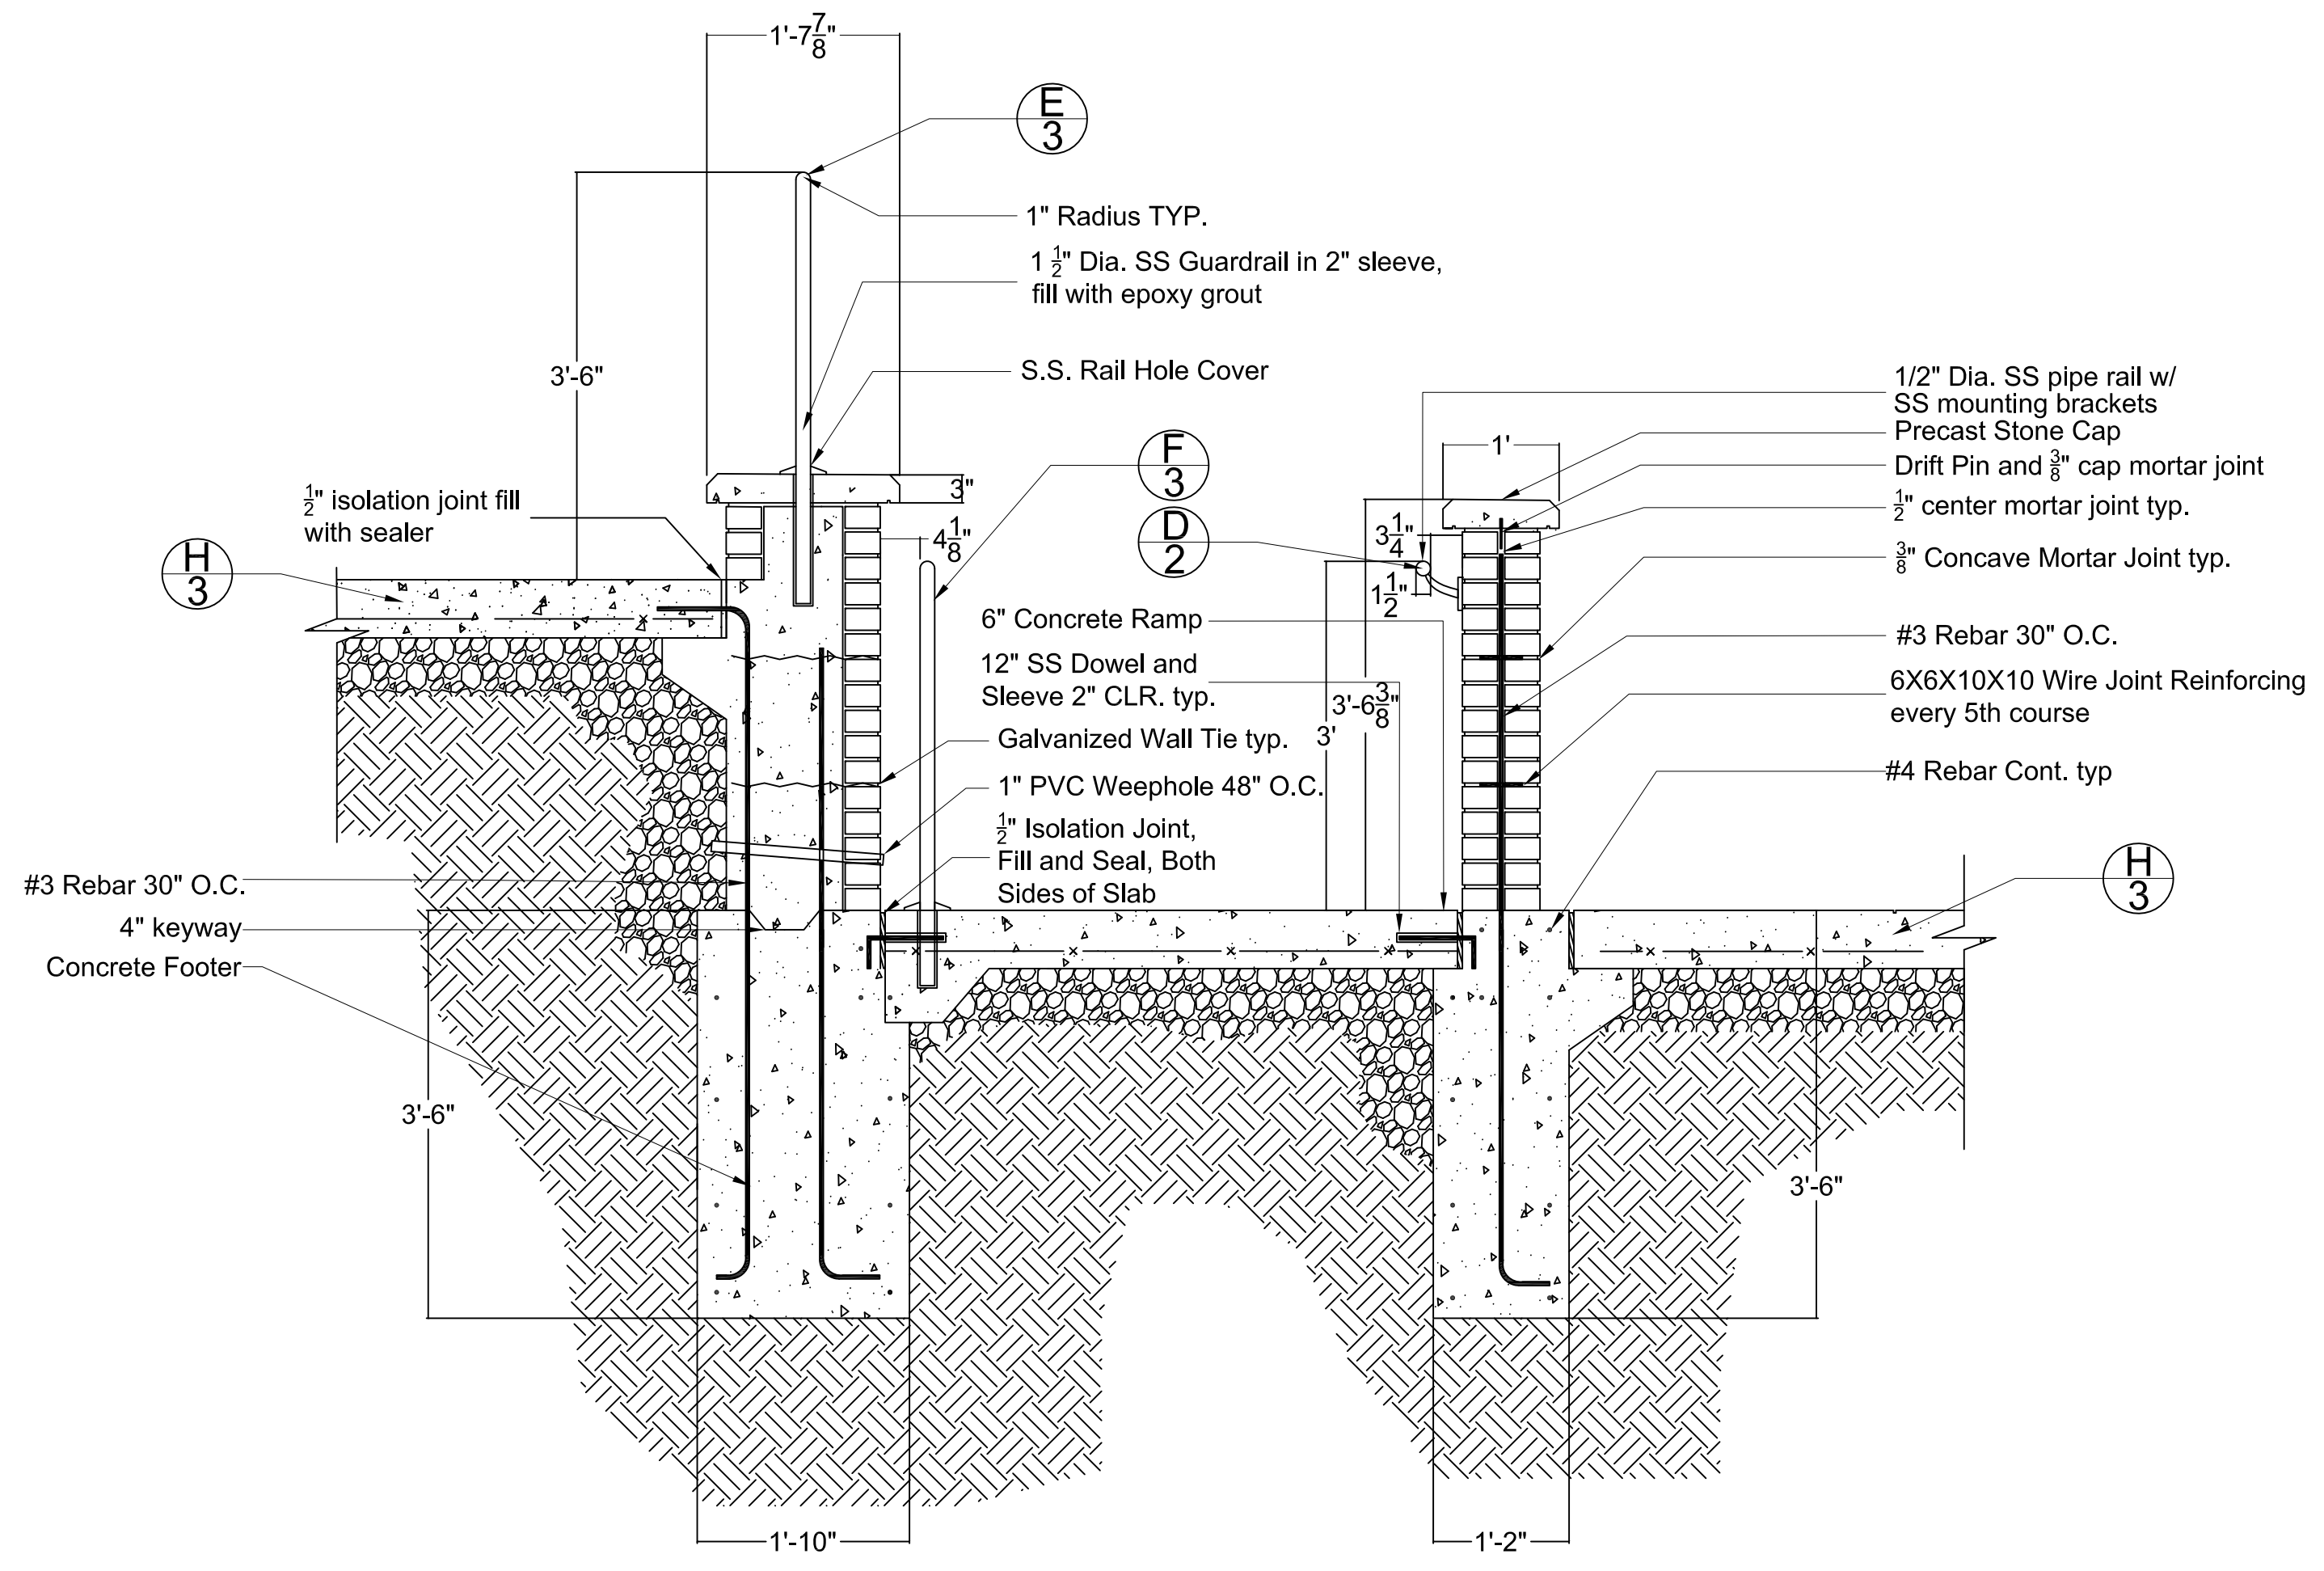

C
2 Section
Scale: 3/4" = 1'-0"

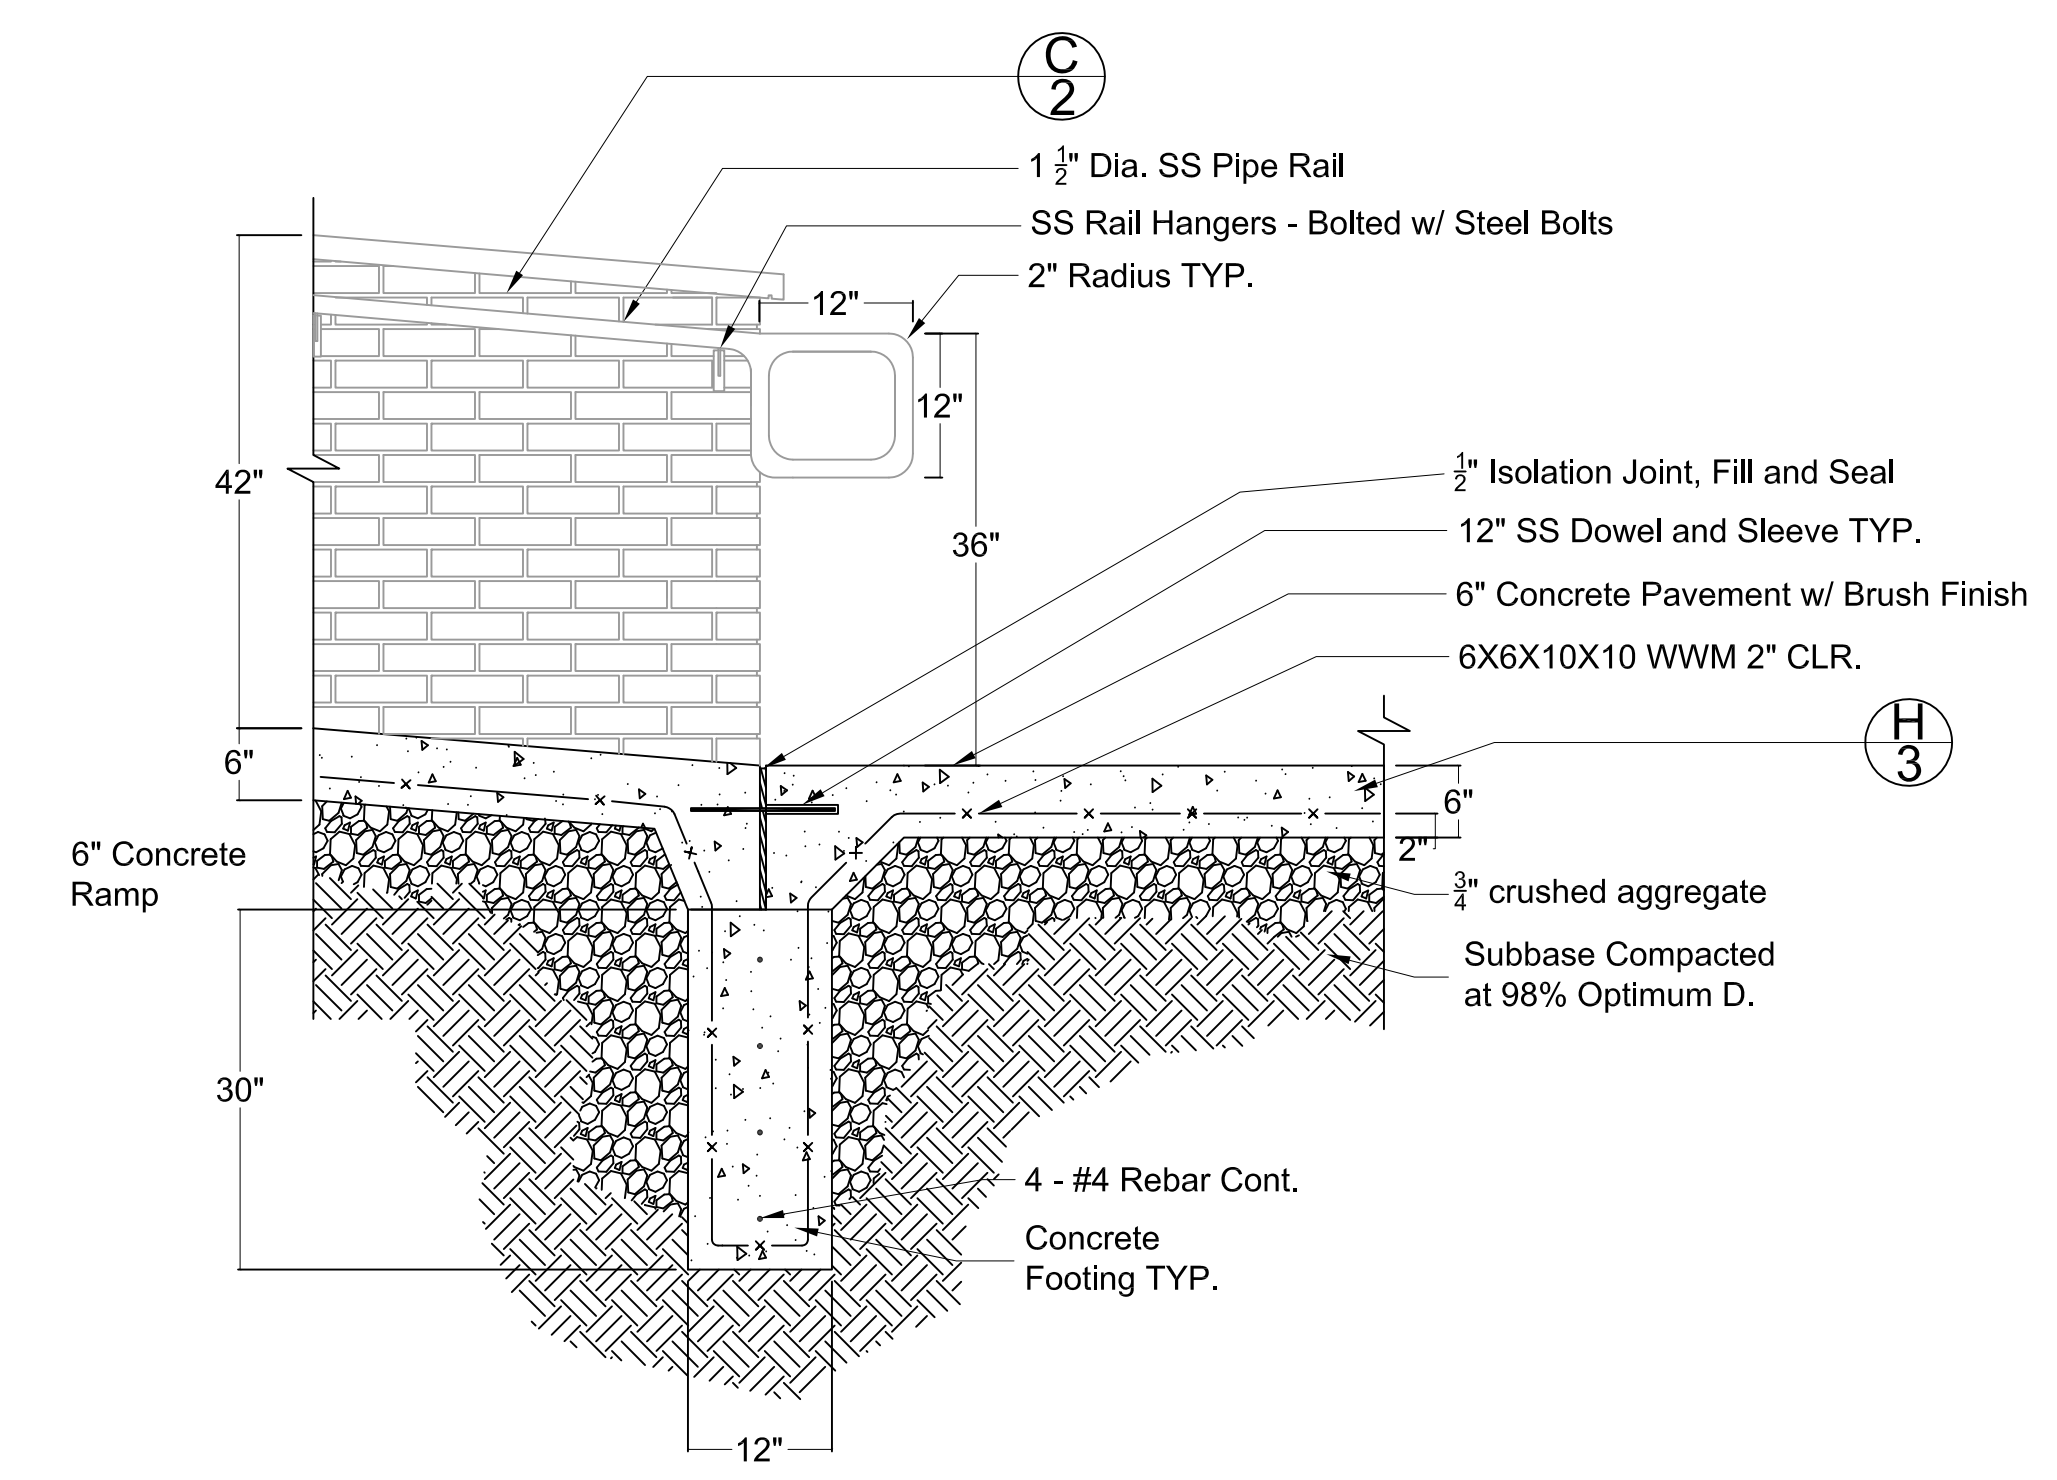

D
2 Section/Elevation
Scale: 3/4" = 1'-0"

Project Title
**LA 312
Final Project
Main Entry to CAP
ADA Accessible Ramp**
Department of Landscape Architecture
College of Architecture and Planning
Ball State University
Muncie, Indiana

Sheet Title
Construction Details

Drawing(s)
Details A-D

Date
April 30th, 2012

Drawn By
Shawn Davis
Jon Tieman

Rev	Date	Description

Sheet Number
2 of 4

PRODUCED BY AN AUTODESK EDUCATIONAL PRODUCT

PRODUCED BY AN AUTODESK EDUCATIONAL PRODUCT

1) Buttress wall located directly East of the main door shall be the P.O.B. (Shown on layout plan).

2) Contact Landscape Architect prior to earthwork and/or construction.

3) If possible, existing trees should be saved and transplanted to another site.

4) Field verify existing conditions prior to construction; report inaccuracies to landscape architect immediately.

5) See Specs for chosen materials for demonstration areas.

Project Title

**LA 312
Final Project
Main Entry to CAP
ADA Accessible Ramp**

Department of Landscape Architecture
College of Architecture and Planning
Ball State University
Muncie, Indiana

Sheet Title

Construction Details

Drawing(s)

Details E-H

Date

April 30th, 2012


Drawn By

Shawn Davis
Jon Tieman

Rev	Date	Description


Sheet Number

3 of 4

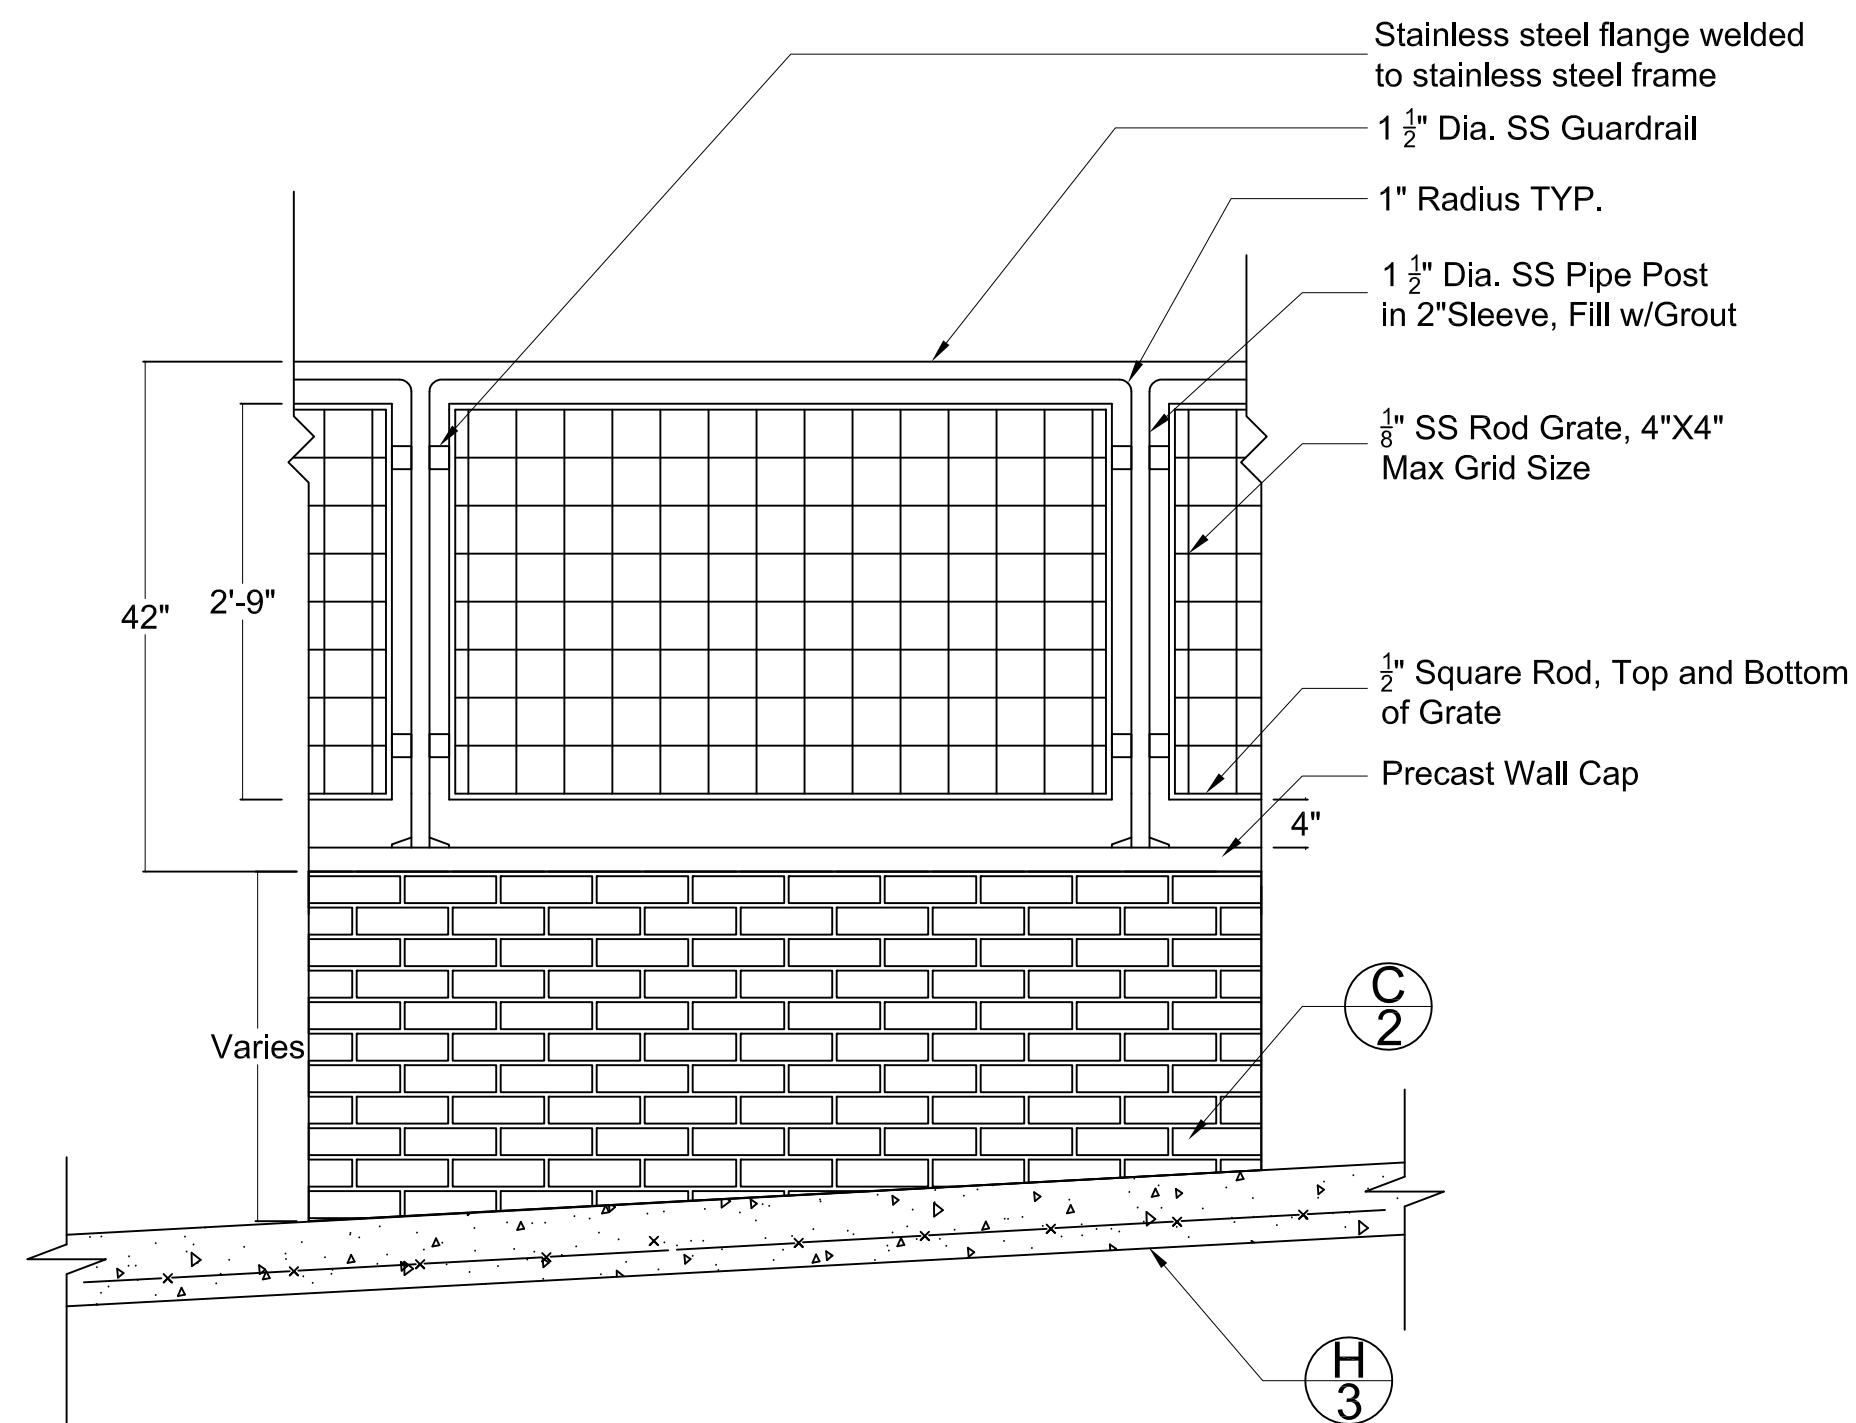


E
3 Ramp, Guardrail, Brick Cheek/Retaining Wall
Section/Elevation

Scale: 3/4" = 1'-0"

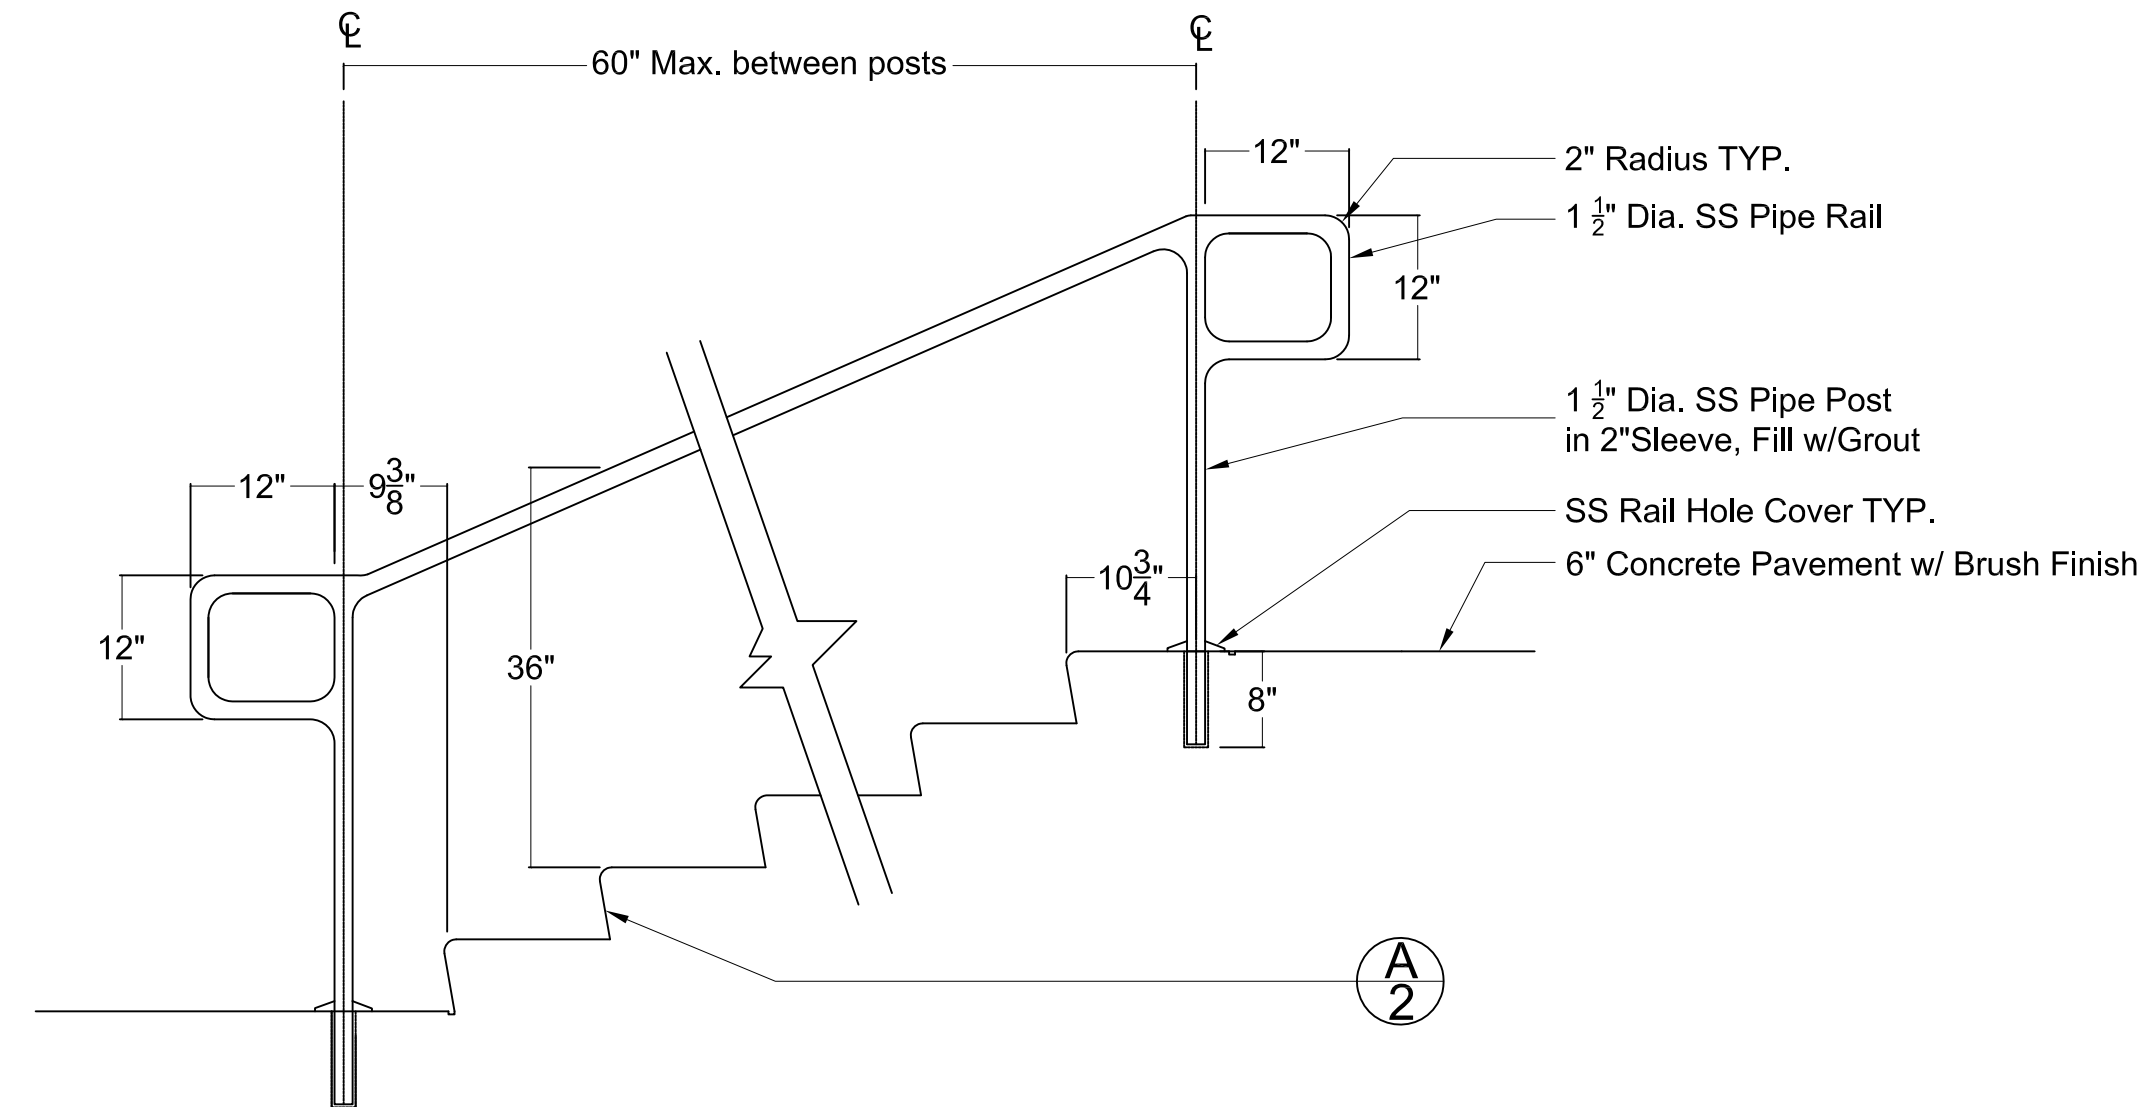


F
3 Stairs, Handrail
Elevation

Scale: 3/4" = 1'-0"

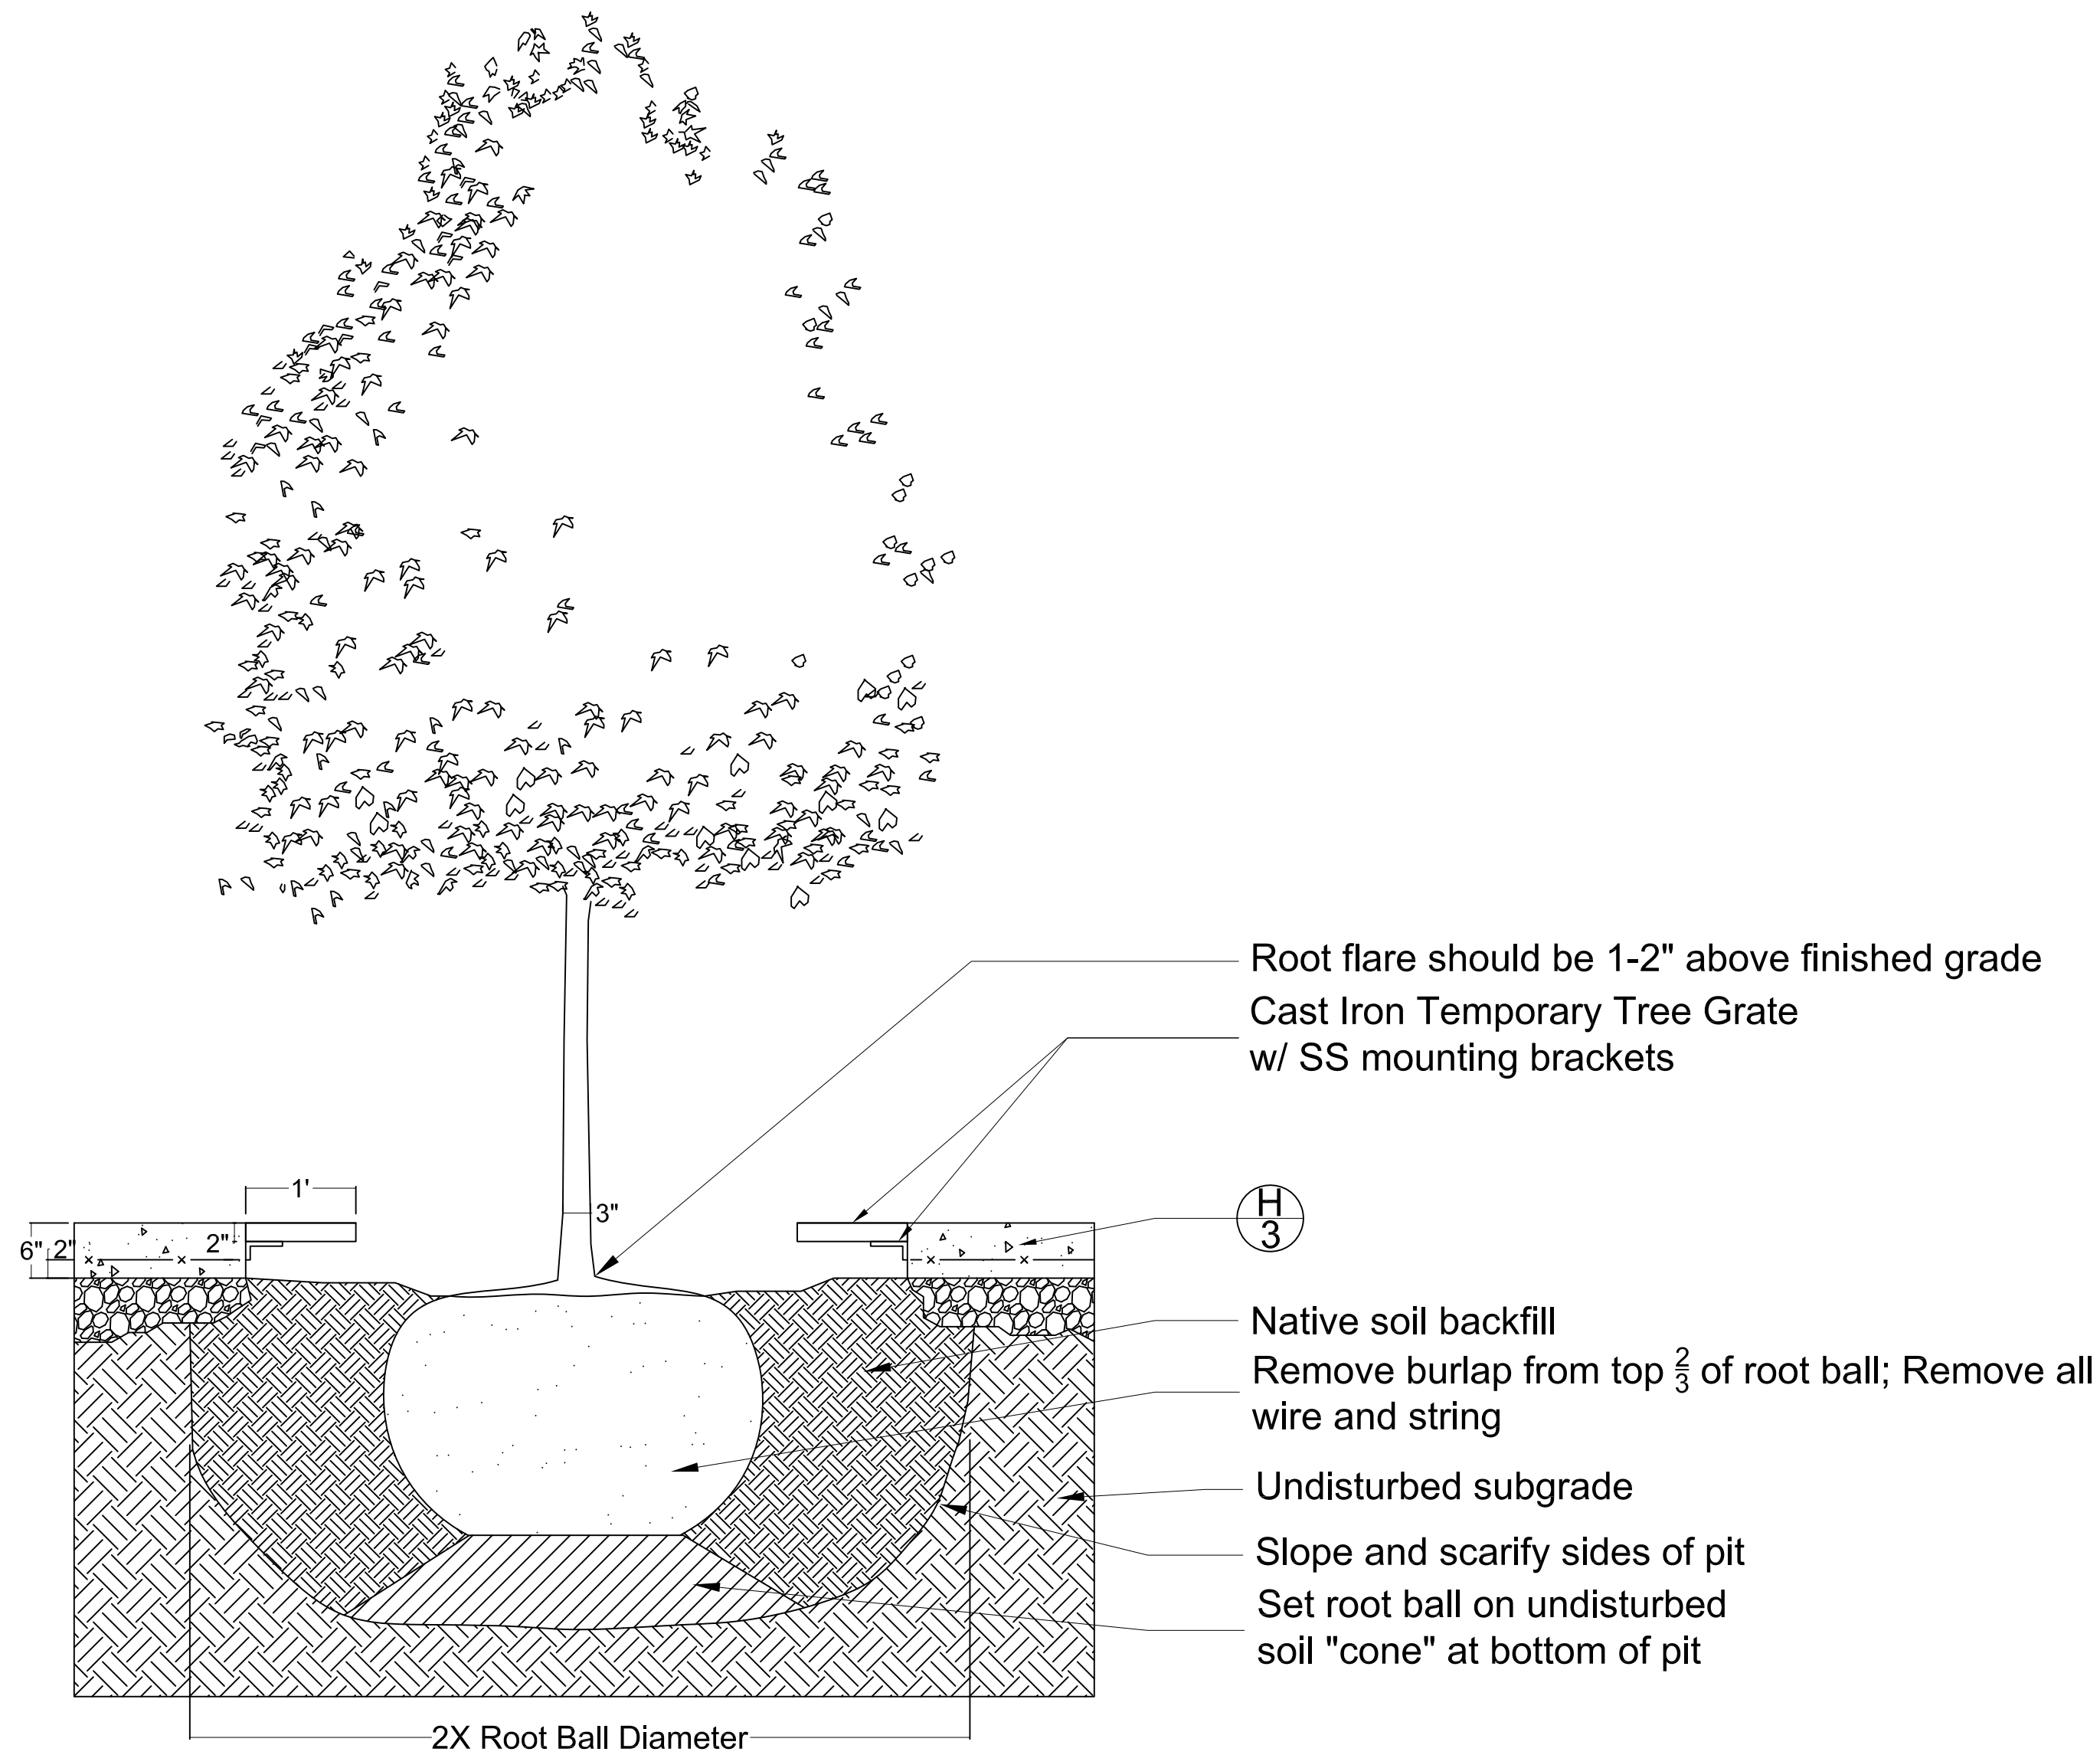

G
3 Tree Planting and Concrete Paving
Section

Scale: 1/2" = 1'

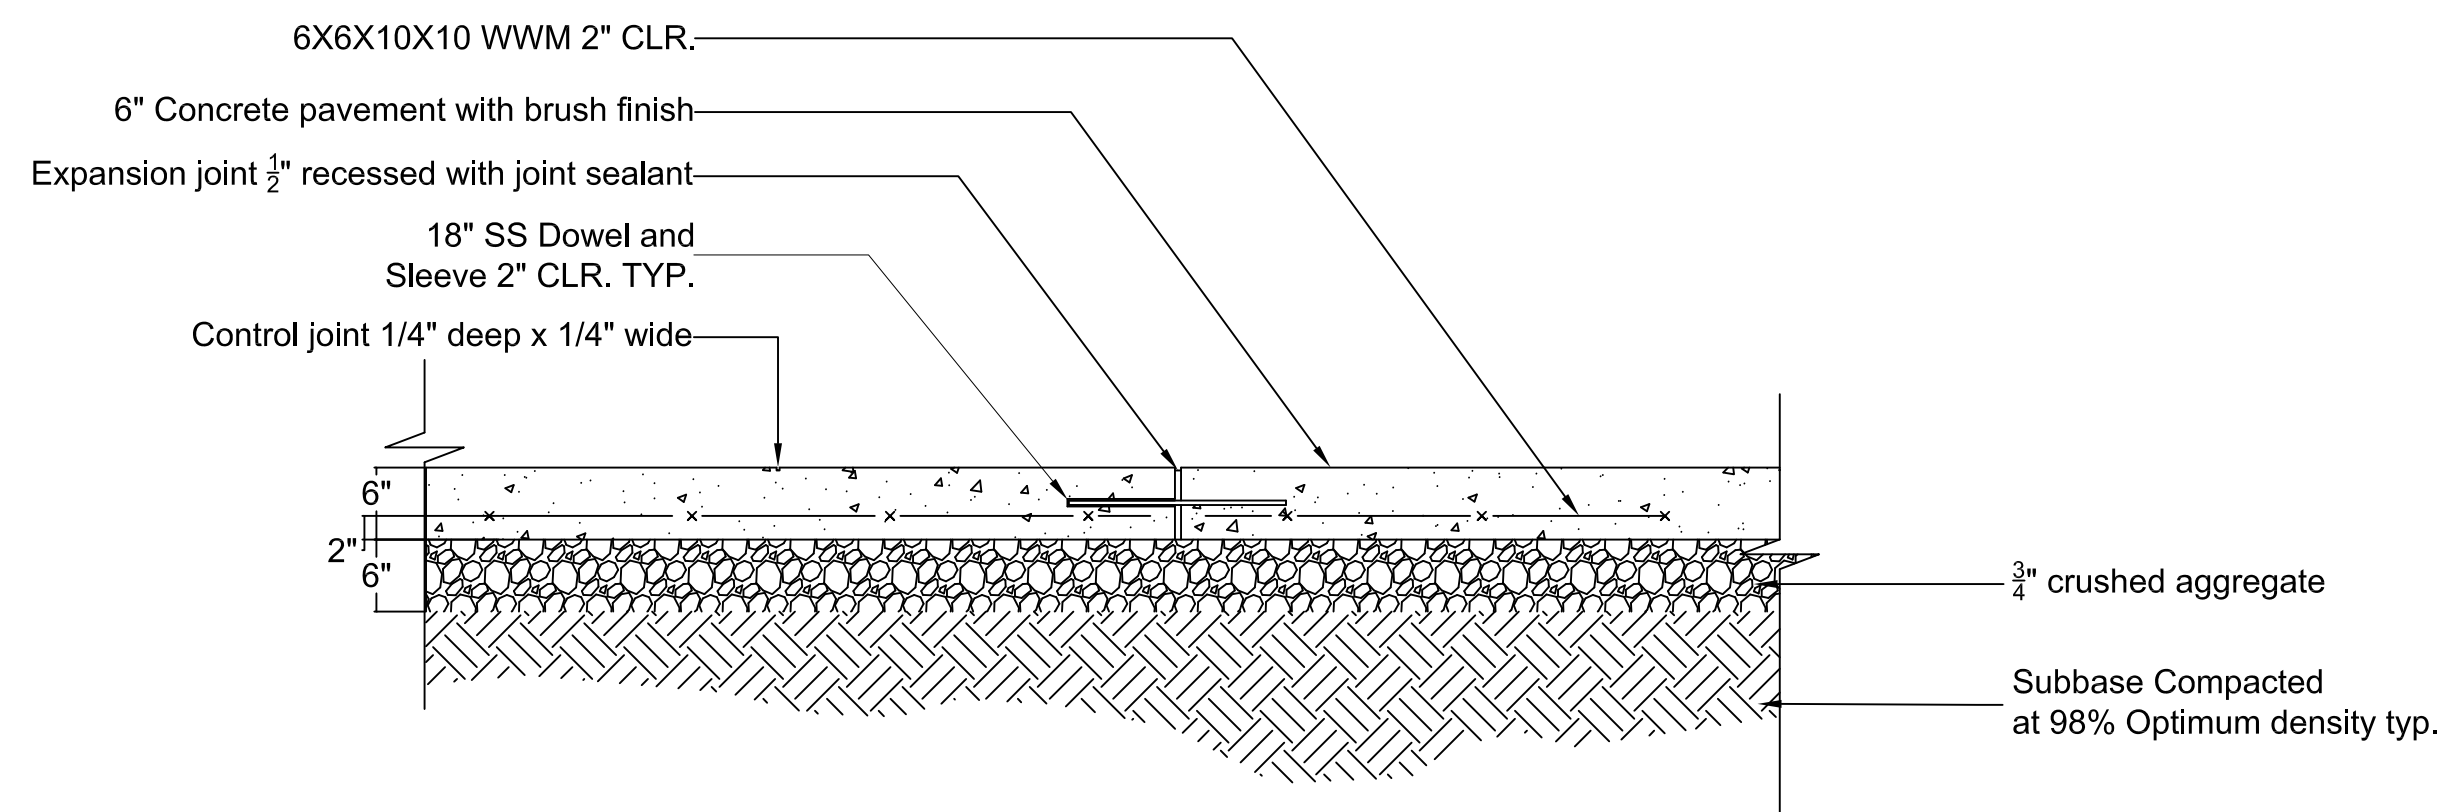

H
3 Concrete Pavement
Section

Scale: 3/4" = 1'-0"

